


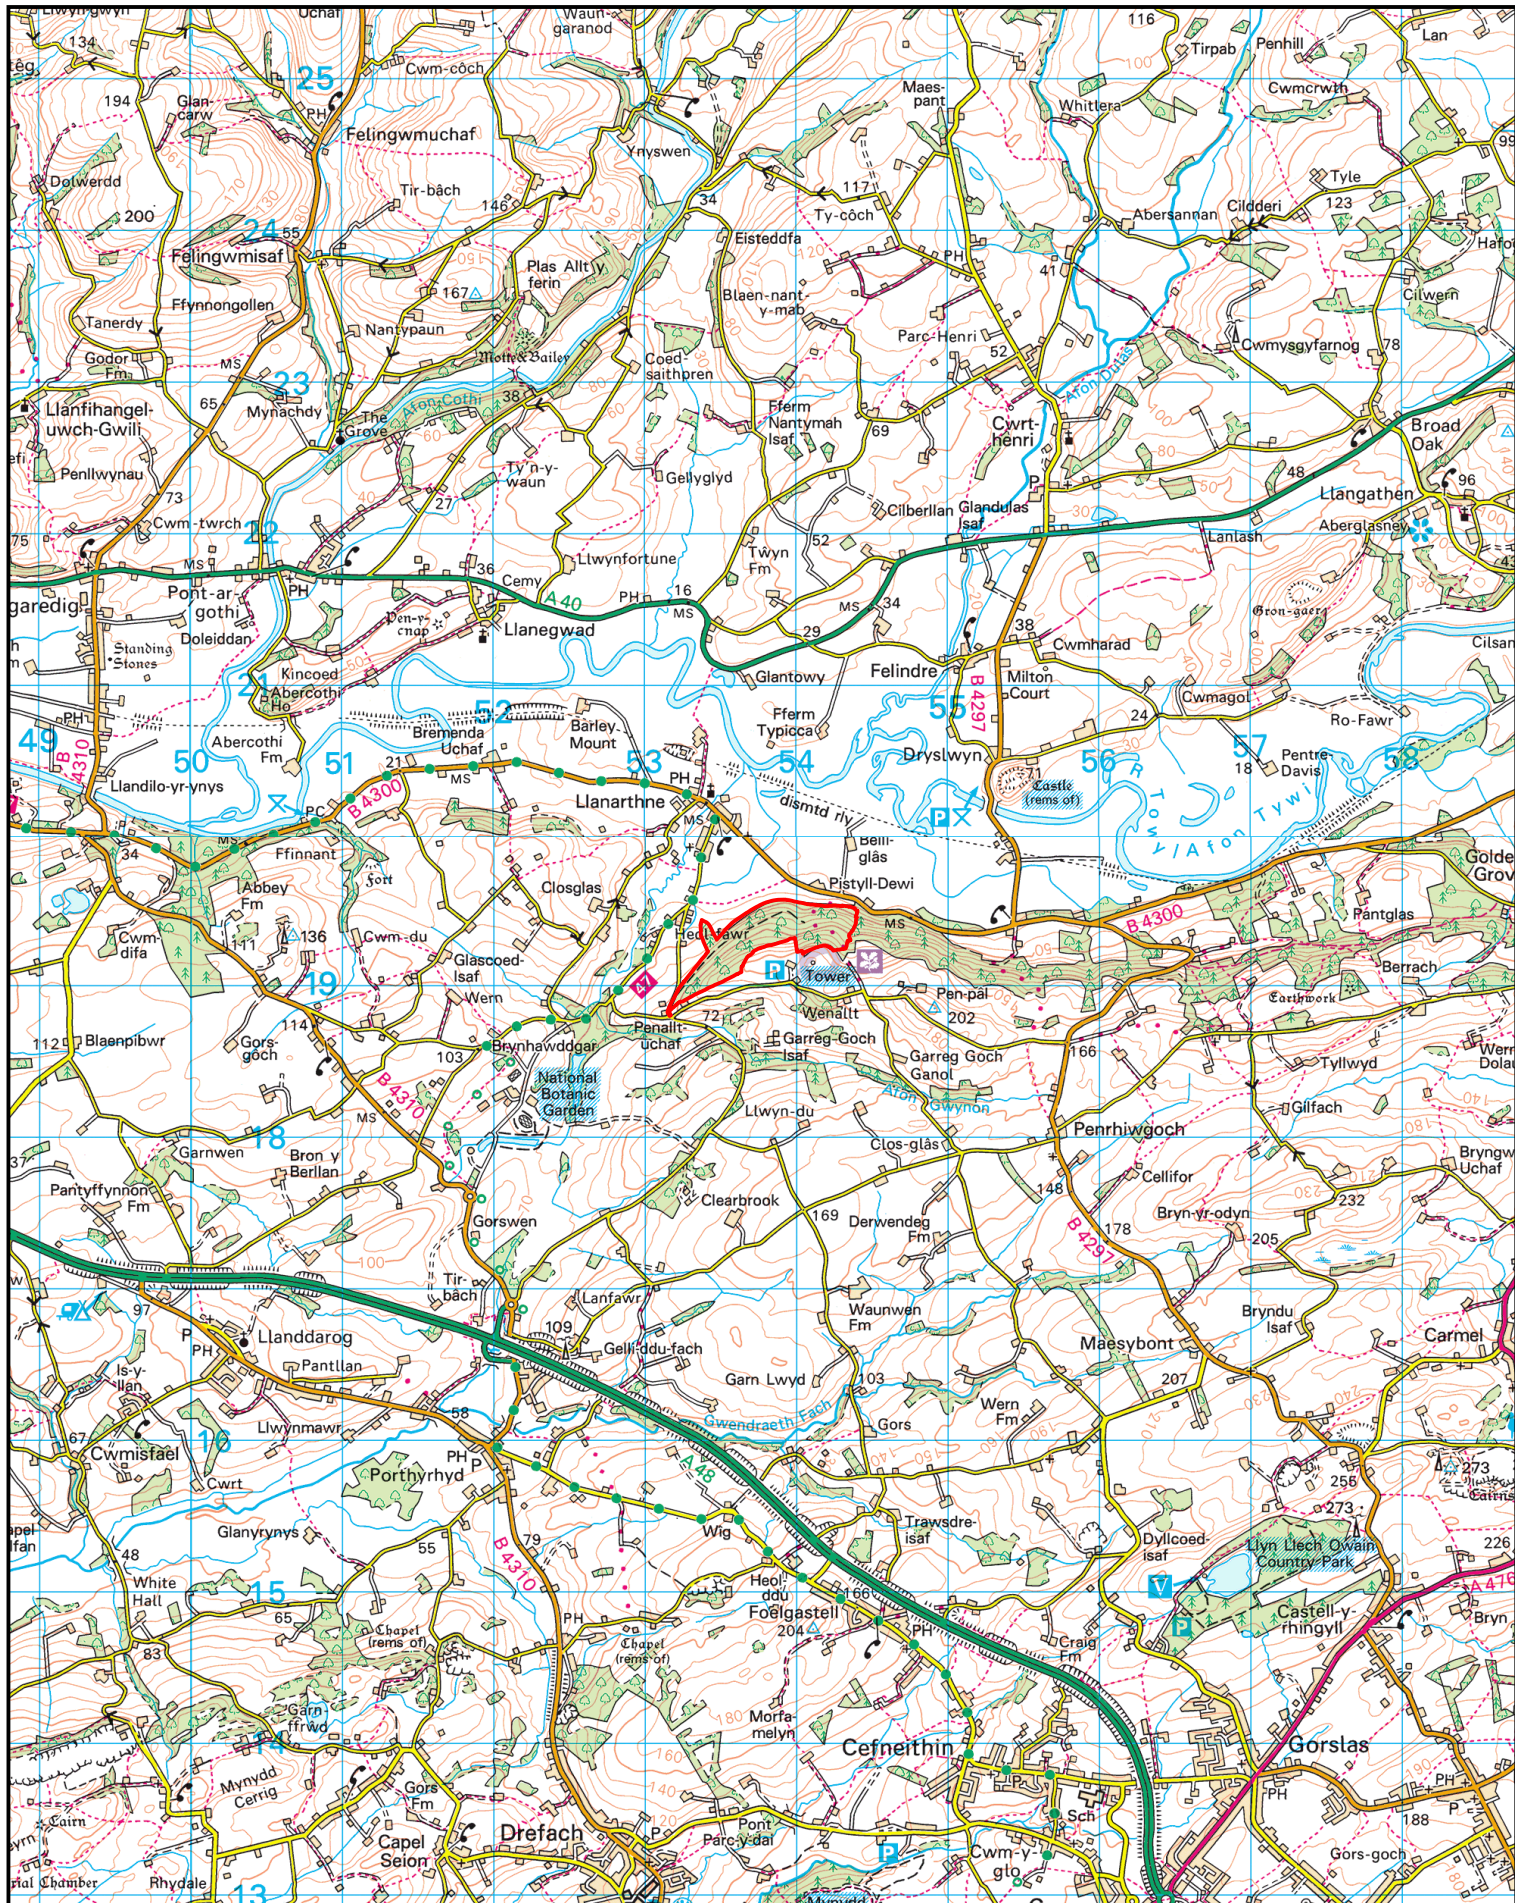

Allt Pistyll Dewi

Location SN 538 192

Scale 1:50,000 @ A4

Drawing No. W17147-02P

Date 23.05.25



Tustins

Tustins, Unit 2, Park Farm, Akeman Street, Kirtlington, OX5 3JQ
Tel: 01869 254938 www.tustins.co.uk

Based on Ordnance Survey 1:2,500
mapping with the permission of
the Controller of HMSO
©Crown Copyright
Licence No. VA 100033416