


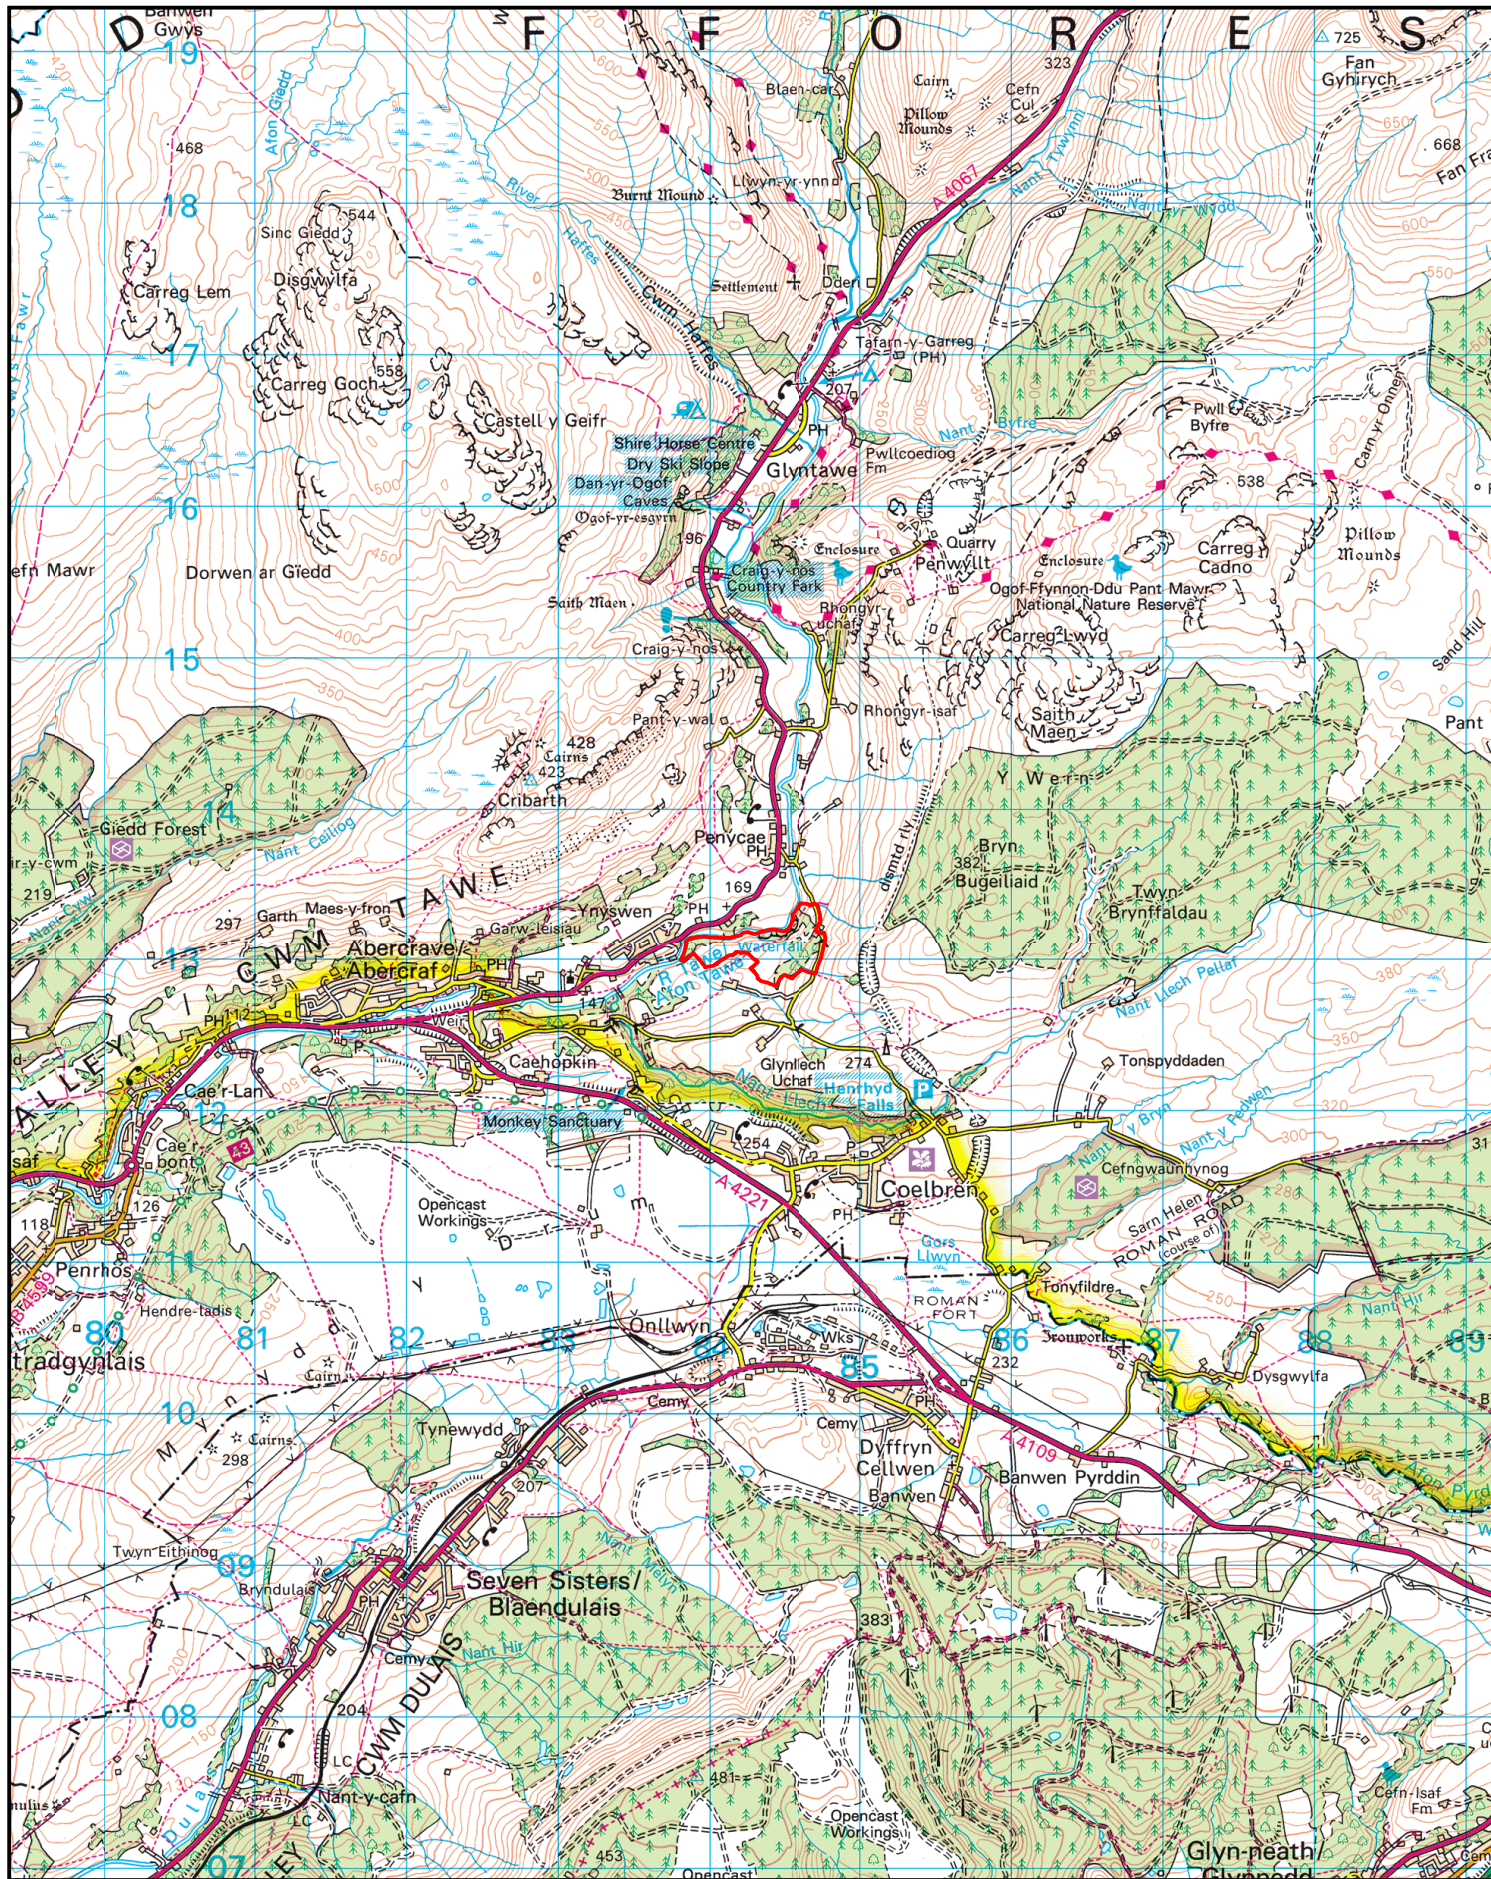

Coed Capel

Location SN 843 130

Scale 1:50,000 @ A4

Drawing No. Z26029-02

Date 11.08.25



Tustins

Tustins, Unit 4, Park Farm, Akeman Street, Kirtlington, OX5 3JQ
Tel: 01869 254938 www.tustins.co.uk

Based on Ordnance Survey 1:2,500
mapping with the permission of
the Controller of HMSO
©Crown Copyright
Licence No. VA 100033416